



**Montana Department of
ENVIRONMENTAL QUALITY**

**Steve Bullock, Governor
Tracy Stone-Manning, Director**

P. O. Box 200901 • Helena, MT 59620-0901 • (406) 444-2544 • Website: www.deq.mt.gov

NOTICE OF PUBLICATION OF CATEGORICAL EXCLUSION
CITY OF ROUNDUP, MONTANA
2014 WATER SYSTEM IMPROVEMENTS PROJECT

June 2, 2014

The Montana Department of Environmental Quality and the Montana Department of Commerce have reviewed the above named project. The project consists of installing approximately 4,500 lineal feet of 6 and 8-inch PVC water main and all associated valves, fire hydrants, fittings, service lines, service connections and surface repair. The proposed project will also disconnect and reconnect approximately 30 water services from an existing 4-inch water main to an adjacent 12-inch water main, abandon the 4-inch main in place and install new and replacement fire hydrants and valves on the existing 12-inch water main. The city of Roundup will also be installing approximately 870 new indoor water meters with all associated valves; radio read system and meter reading software. The proposed project will replace aging and undersized water mains along the following streets:

- First Street East - between Sixth Avenue and Thirteenth Avenue
- Tenth Avenue - between Second Street East and Main Street
- Fourth Street West – between Fourth Avenue and Sixth Avenue

The proposed project will move service lines from an existing 4-inch main to an adjacent 12-inch water main along the following street(s):

- Third Street West – between Sixth Avenue and Twelfth Avenue


The project construction specification note the potential to encounter petroleum contaminated soil or water within the project site and include language on the procedures to follow if this were to occur. Pursuant to ARM 17.40.318, the Department has concluded that the proposed project meets the Categorical Exclusion criteria of the National Environmental Policy Act (NEPA) and the Montana Environmental Policy Act (MEPA).

The documentation for the Categorical Exclusion is available for public review at the following locations:


Department of Environmental Quality
State Revolving Fund Loan Program
1520 East Sixth Avenue
Helena, MT 59601

Roundup City Hall
34 Third Avenue West
Roundup, MT 59072

Sincerely,

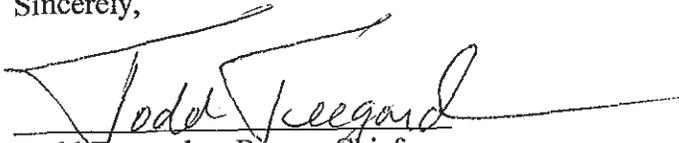A handwritten signature in black ink, reading "Todd Teegarden". The signature is written in a cursive style with a long horizontal line extending to the right.

Todd Teegarden, Bureau Chief
Technical & Financial Assistance Bureau
Planning Prevention & Assistance Division
Montana Department of Environmental Quality

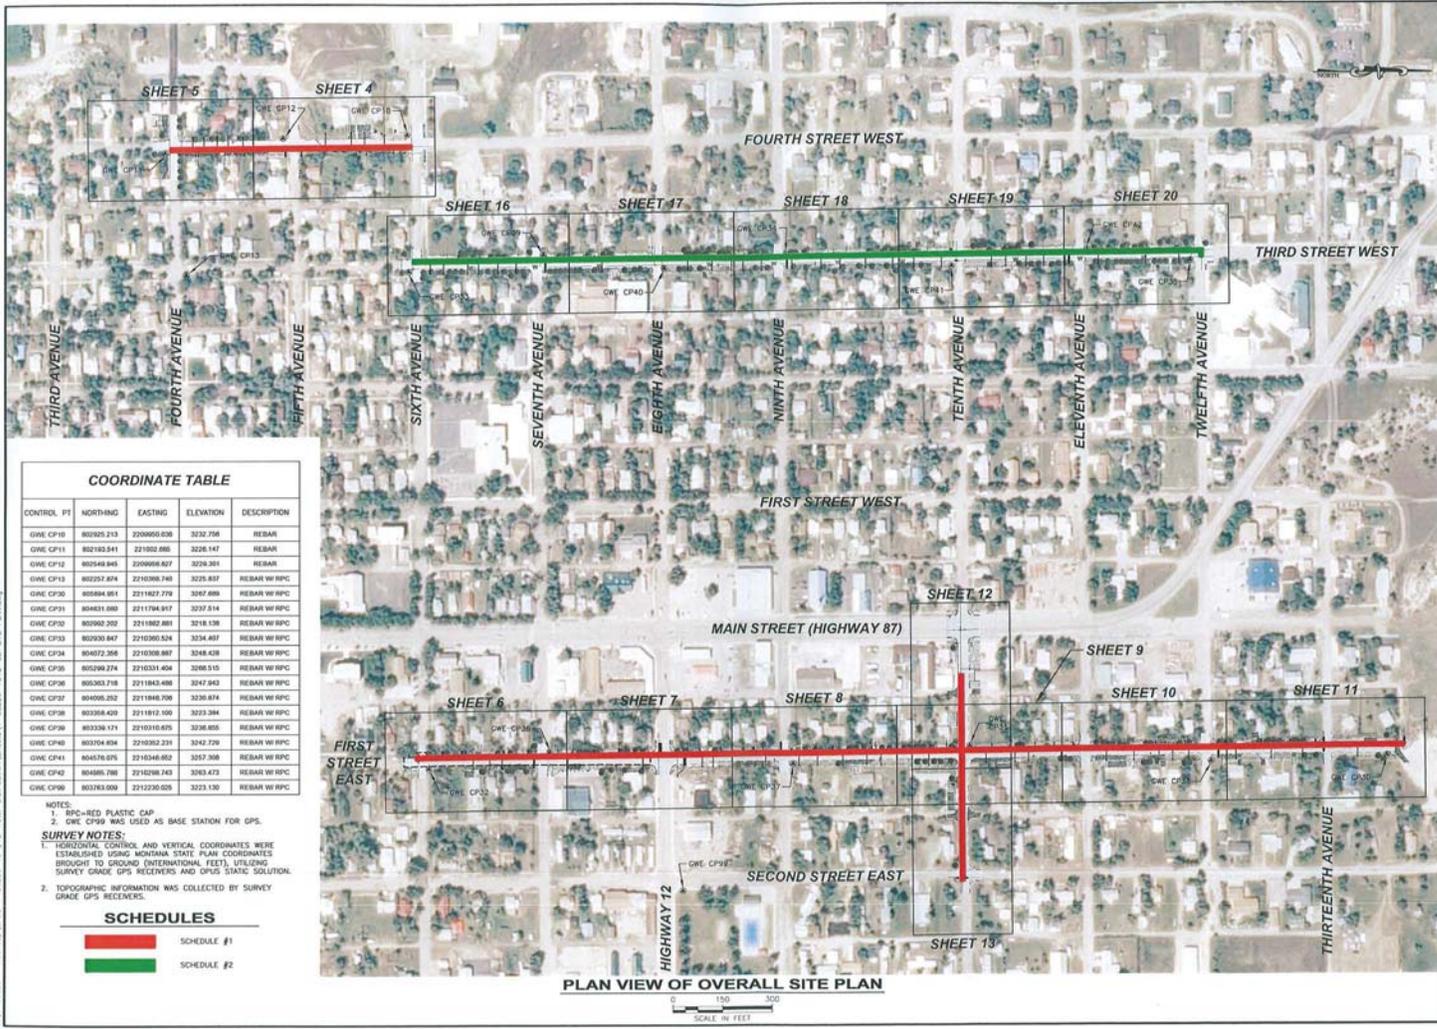

COORDINATE TABLE

CONTROL PT	NORTHING	EASTING	ELEVATION	DESCRIPTION

NOTES:
 1. RPC-RED PLASTIC CAP
SURVEY NOTES:
 HORIZONTAL CONTROL AND VERTICAL COORDINATES WERE ESTABLISHED USING MONTANA STATE PLANNING COORDINATES BROUGHT TO GROUND (INTERNATIONAL FEET), UTILIZING SURVEY GRADE GPS RECEIVERS AND OPUS STATIC SOLUTION.
 2. TOPOGRAPHIC INFORMATION WAS COLLECTED BY SURVEY GRADE GPS RECEIVERS.



PLAN VIEW OF OVERALL SITE PLAN
 SCALE IN FEET
 0 150 300

NO.	REVISION DESCRIPTION	BY	DATE

PROJECT NUMBER: _____
 PREPARED BY: _____
 DRAWN BY: _____
 CHECKED BY: _____
 APPROVED BY: _____
 DATE: APRIL 8, 2014

DRAFT

GreatWest
 1114 BROADWAY SUITE 100
 BOZEMAN, MONTANA 59717
 PH: 406.592.8800

CITY OF ROUNDUP, MONTANA
2014 WATER SYSTEM IMPROVEMENTS
 OVERALL SITE PLAN, SHEET INDEX AND CONTROL

SHEET NO. **3**
 OF 22